



## NOTE

ALL DIMENSIONS ARE IN MILLIMETRES.  
 DIMENSIONS SHOULD NOT BE SCALD.  
 FIGURED DIMENSIONS ONLY SHOULD BE  
 USED.  
 DIMENSIONS SHOULD BE VERIFIED IN ANY  
 FIELD AND ANY DISCREPANCIES REPORTED  
 TO THE ENGINEER IMMEDIATELY.

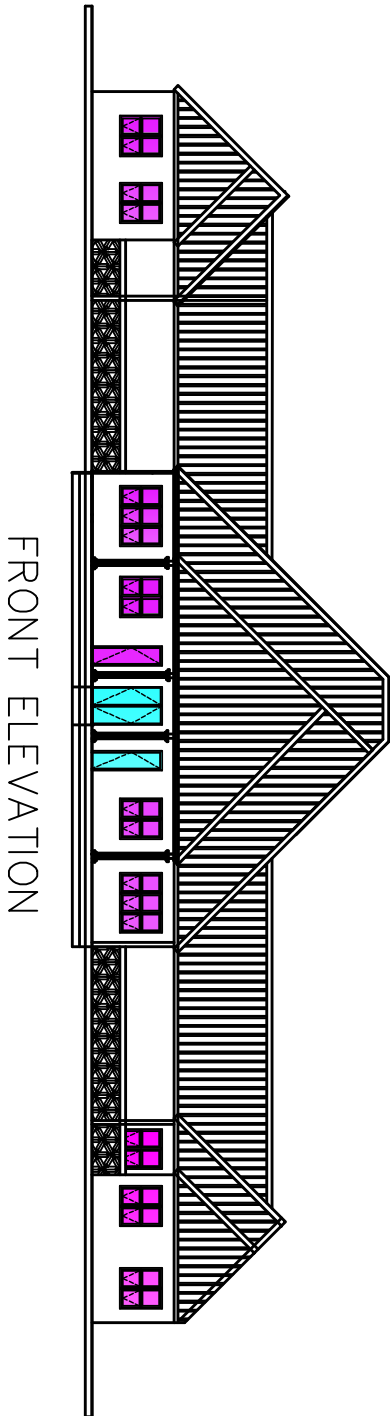

FRONT ELEVATION

 <p>MOHAMMED CONSULTANTS</p>	
Project	CONSTRUCTION OF HOSPITAL
NO.	0 P 0 UNIT BLOCK
Location	NANTON ZUO, ZAMALEK.
Client	LE METE GHANA
Description	FRONT ELEVATION
Designed by	MOHAMMED
Scale	1 : 100
Drawn by	MOHAMMED
Date	NOV, 2018