



GROUND FLOOR PLAN

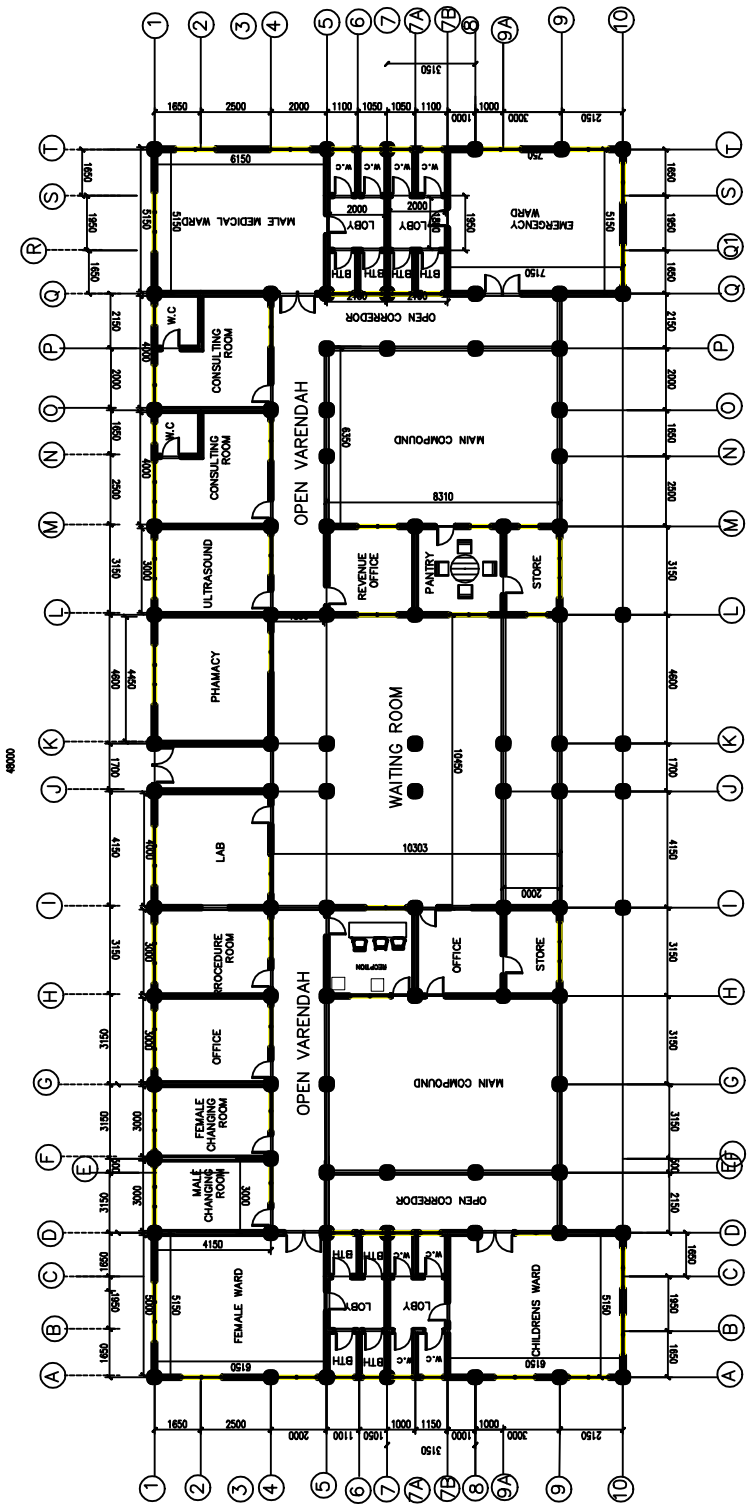

NOTE

ALL DIMENSIONS ARE IN MILLIMETRES.
 DIMENSIONS SHOULD NOT BE SCALED.
 FIGURED DIMENSIONS ONLY SHOULD BE USED.
 DIMENSIONS SHOULD BE CHECKED IN ANY FIELD AND ANY DISCREPANCIES REPORTED TO THE ENGINEER IMMEDIATELY.

 <p style="text-align: center;">MOHAMMED CONSULTANTS</p>	
Project Name CONSTRUCTION OF HOSPITAL O.P.D UNIT BLOCK NANTON ZUO, ZAMALE.	
Location NANTON ZUO	
Client LE METE GHANA	
Description GROUND FLOOR PLAN	
Designed by MOHAMMED	Date 1 : 100
Drawn by MOHAMMED	Date NOV, 2018