



ROOF PLAN

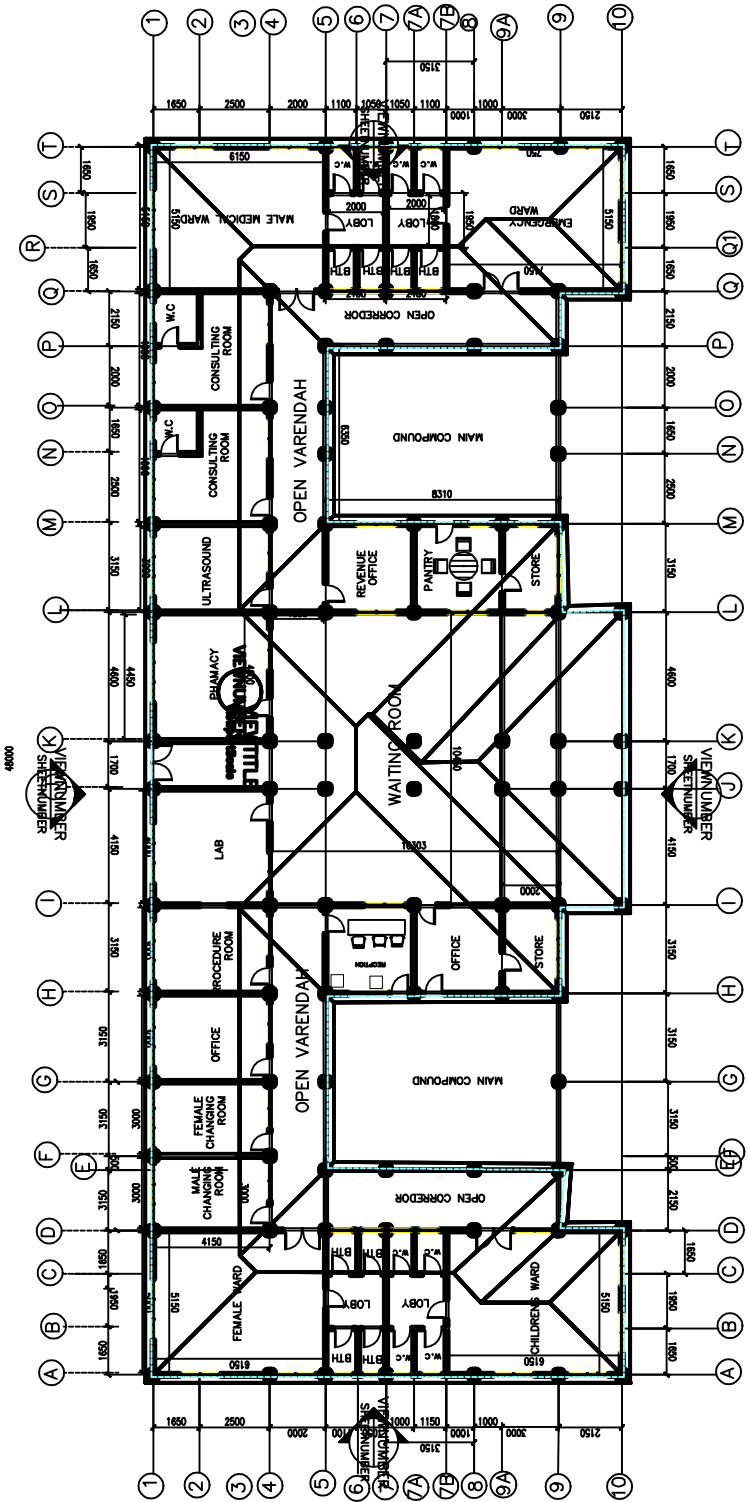

NOTE

ALL DIMENSIONS ARE IN MILLIMETRES.
DIMENSIONS SHOULD NOT BE SCALED.
REPORTED DIMENSIONS ONLY SHOULD BE USED.
DIMENSIONS SHOULD BE VERIFIED IN ANY FIELD AND ANY DISCREPANCIES REPORTED TO THE ENGINEER IMMEDIATELY.

 <p>MOHAMMED CONSULTANTS</p>	
Project Name	CONSTRUCTION OF HOSPITAL O.P.D UNIT BLOCK NANTON ZUO, ZAMALE.
Location	NANTON ZUO
Client	LE METE GHANA
Description	ROOF PLAN
Designed by	MOHAMMED
Scale	1 : 100
Drawn by	MOHAMMED
Date	NOV, 2018